

Segment 2: Cole Street and Mountain Villa Drive Intersections - Pedestrian Crossing

SR 410 Corridor Study


M:\06\06395 SR 410 Corridor Study\6.0 Graphics\Alternatives\Seg2-3 <MOUNTAIN VILLA DR ALT 1> robertm 05/21/10 09:15




Segment 2: Cole Street and Mountain Villa Drive Intersections - Five Lanes

SR 410 Corridor Study

M:\06\06395 SR 410 Corridor Study\6.0 Graphics\Alternatives\Seg2-3 <MOUNTAIN VILLA DR ALT 1 (2)> robertm 05/21/10 09:15

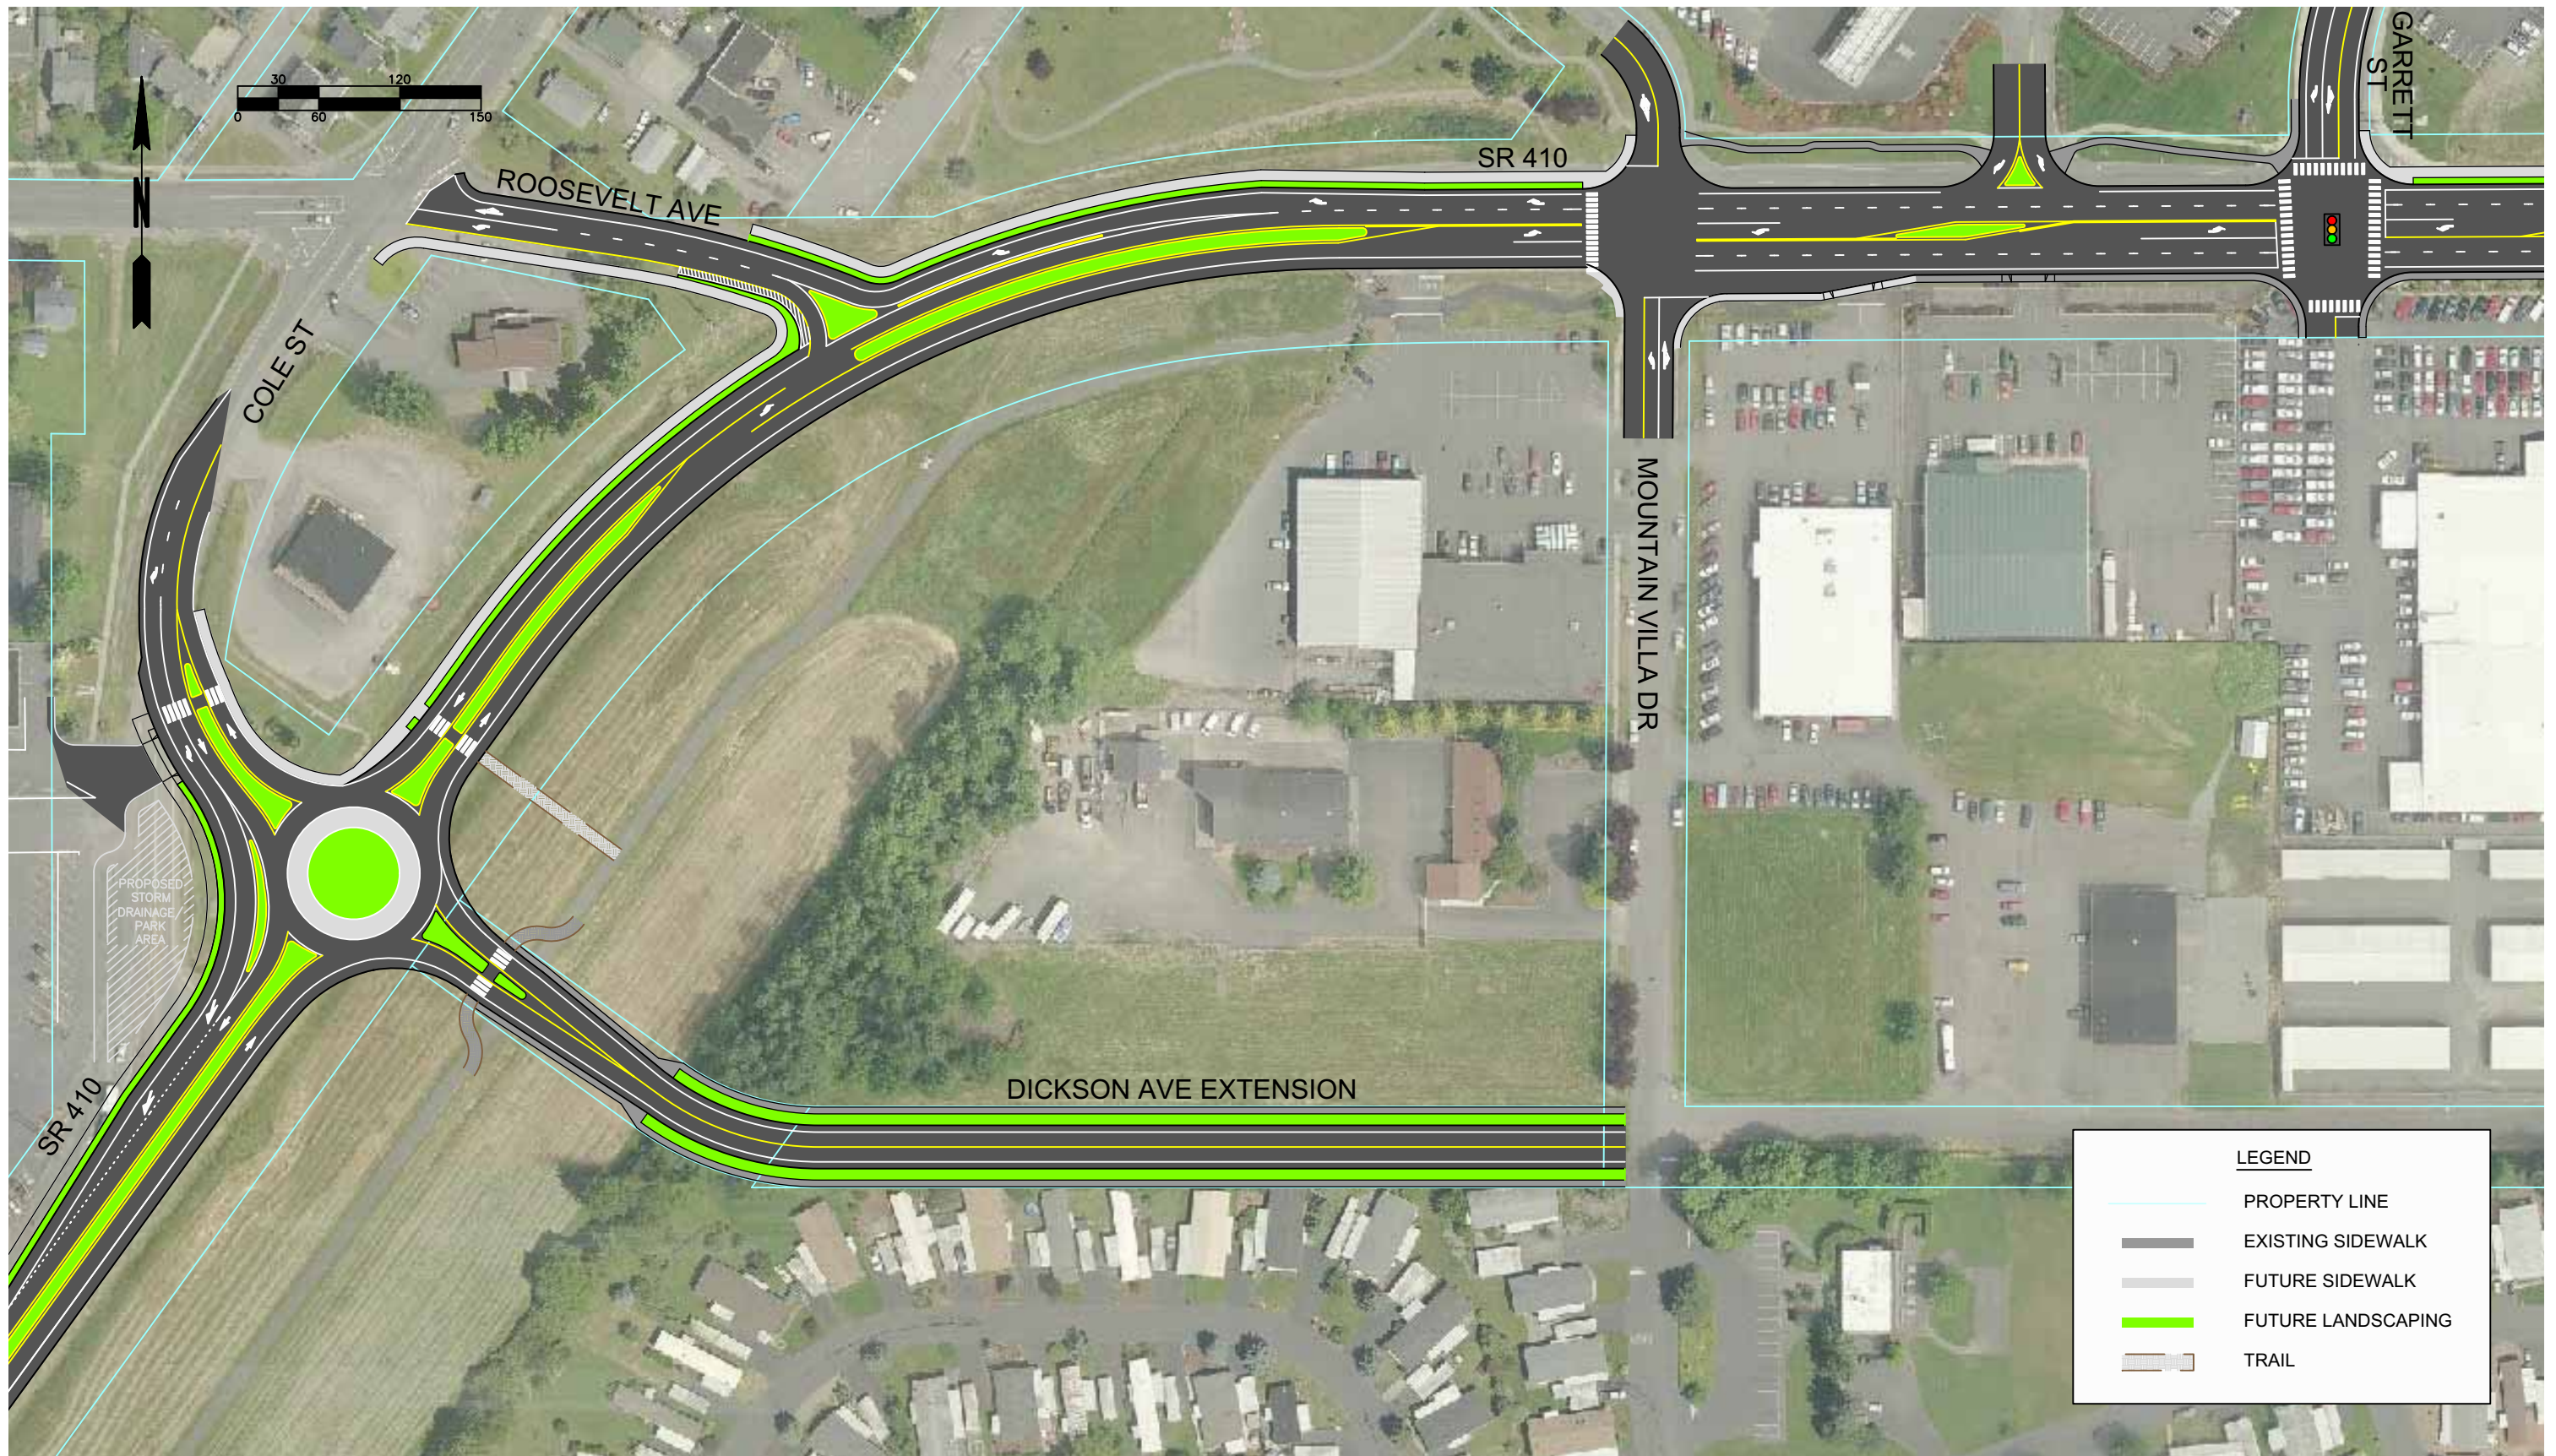

Segment 2: Cole Street and Mountain Villa Drive Intersections - With Dickson Avenue Extension

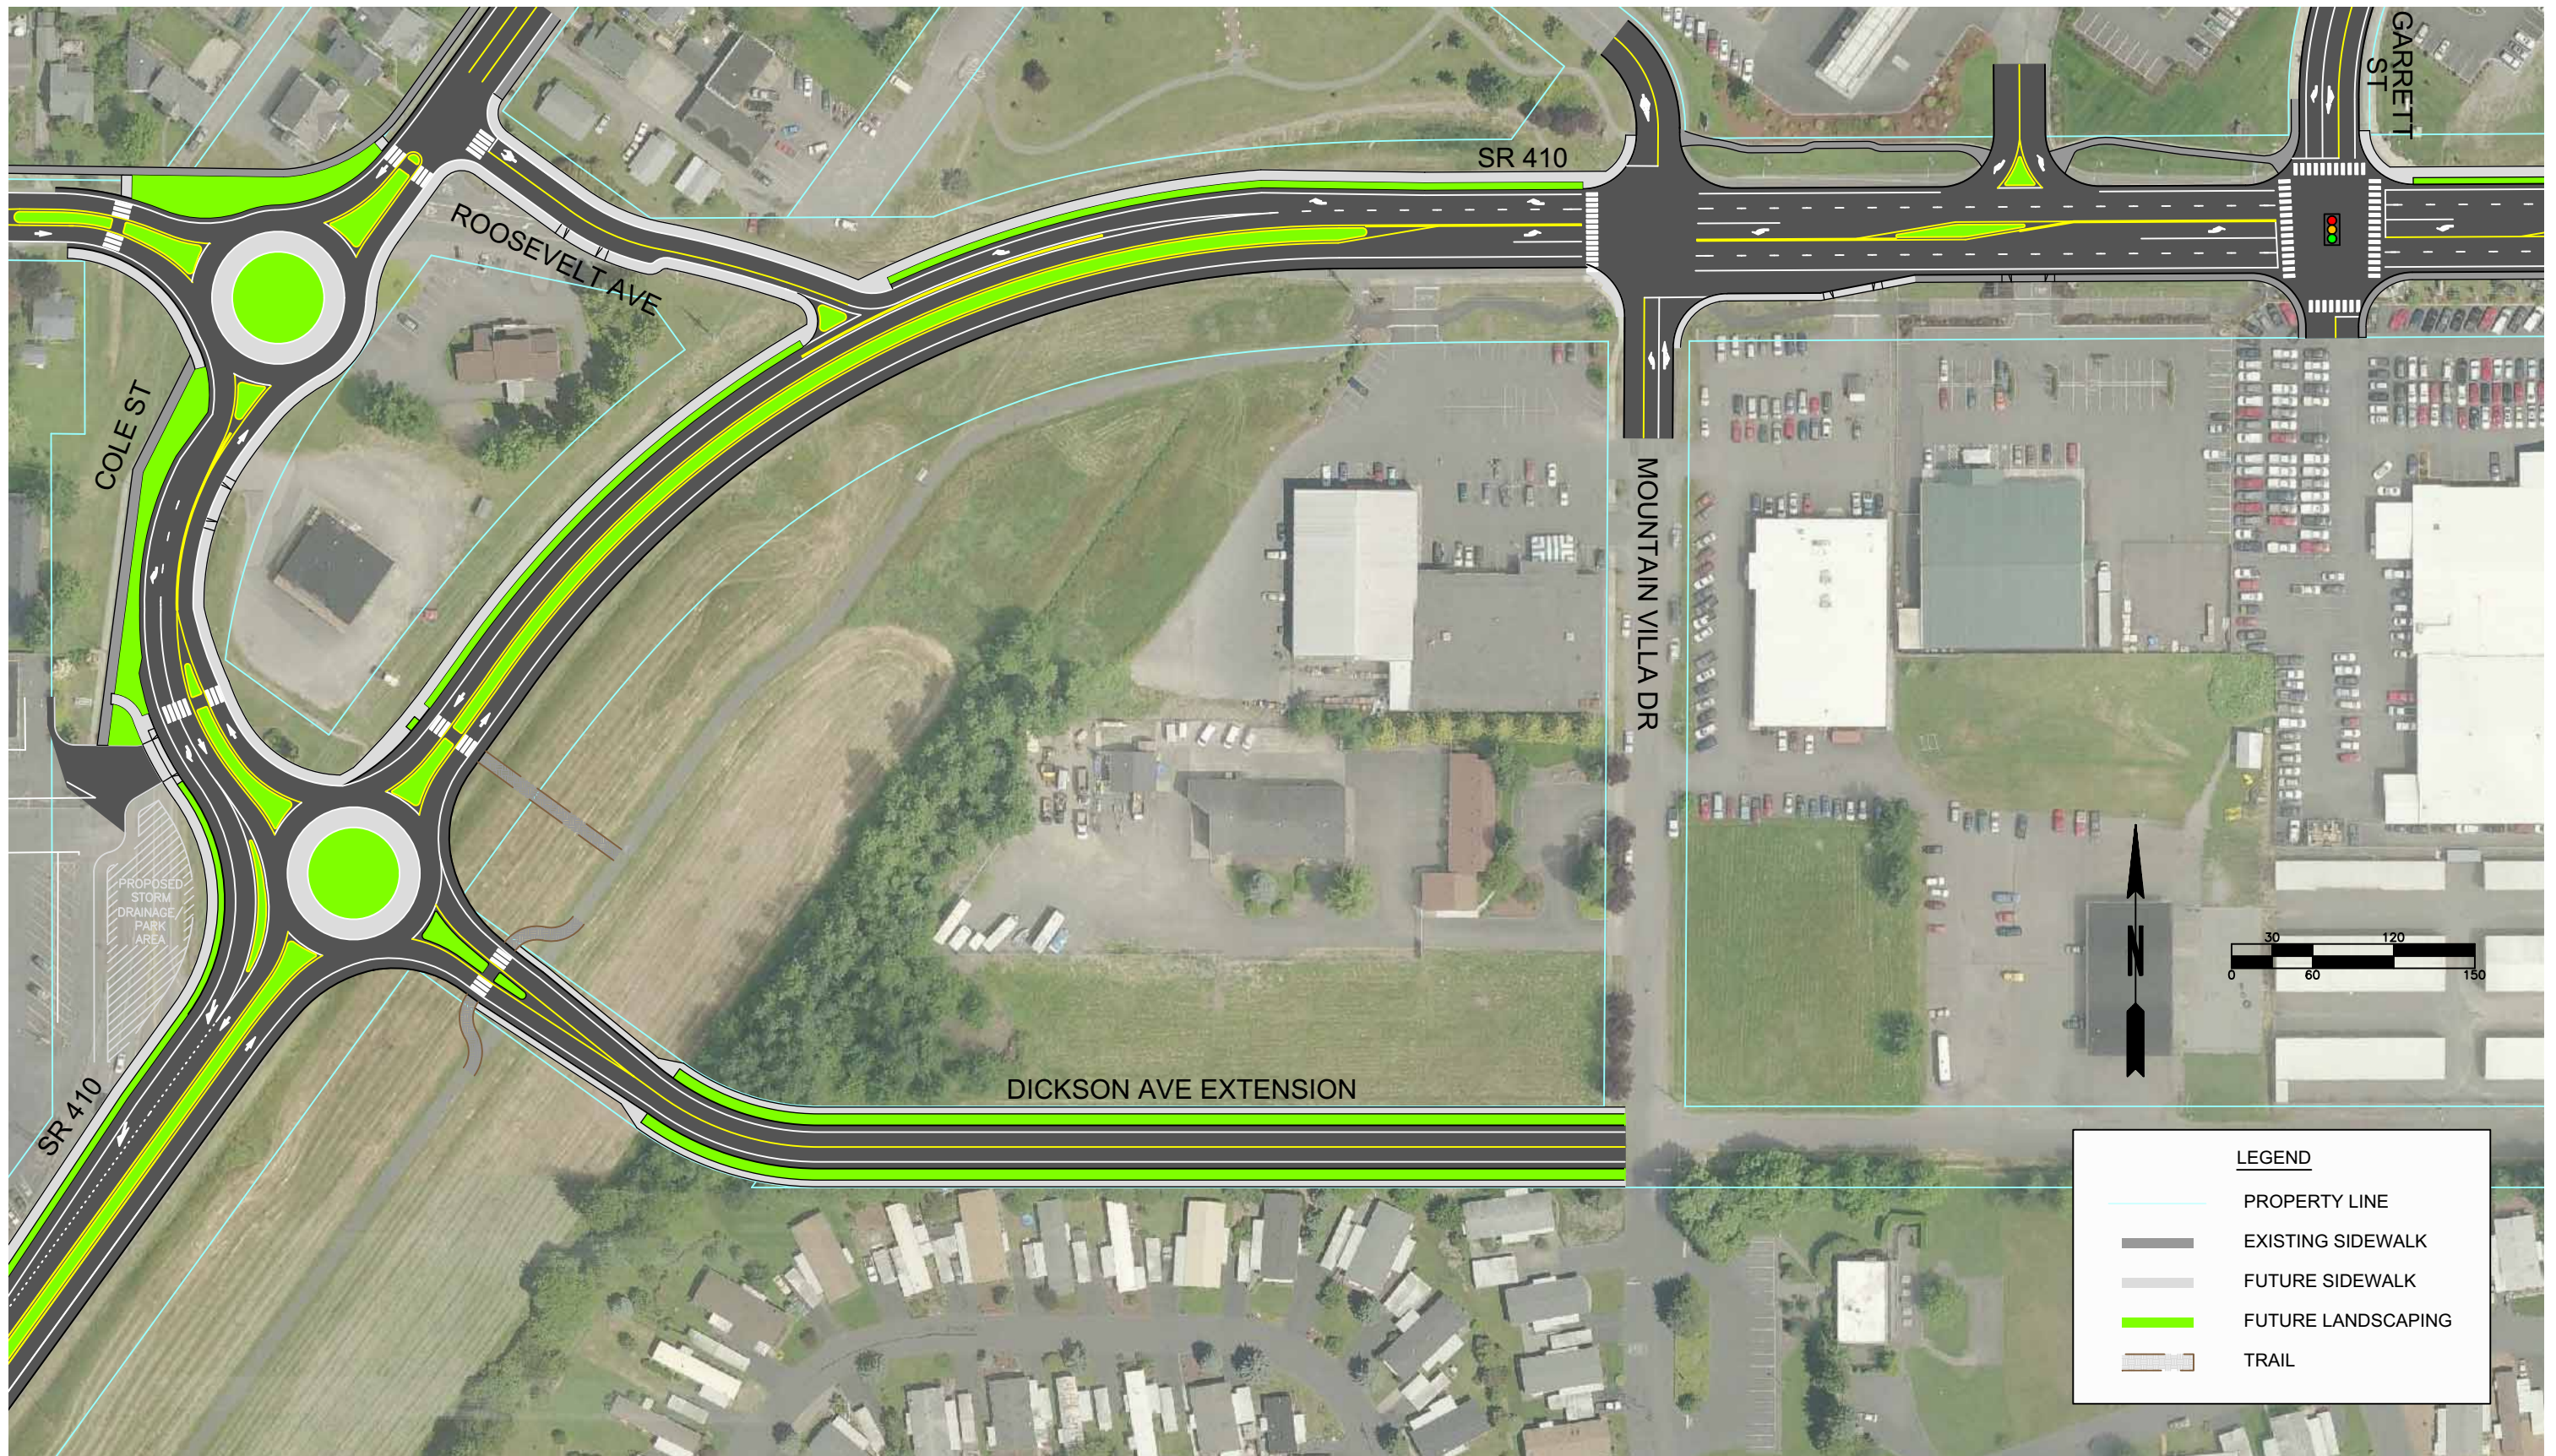

Segment 2: Cole Street and Roosevelt Avenue Intersections - Dual Roundabouts

SR 410 Corridor Study

M:\06\06395 SR 410 Corridor Study\6.0 Graphics\Alternatives\Alt_04d <MOUNTAIN VILLA DR ALT 4D> robertm 12/10/09 16:20